


**LoneStar  
Fiberglass Pools  
1-866-471-6900**

**Dig Diagram  
Pool Size  
12' x 24' - 4' Flat**

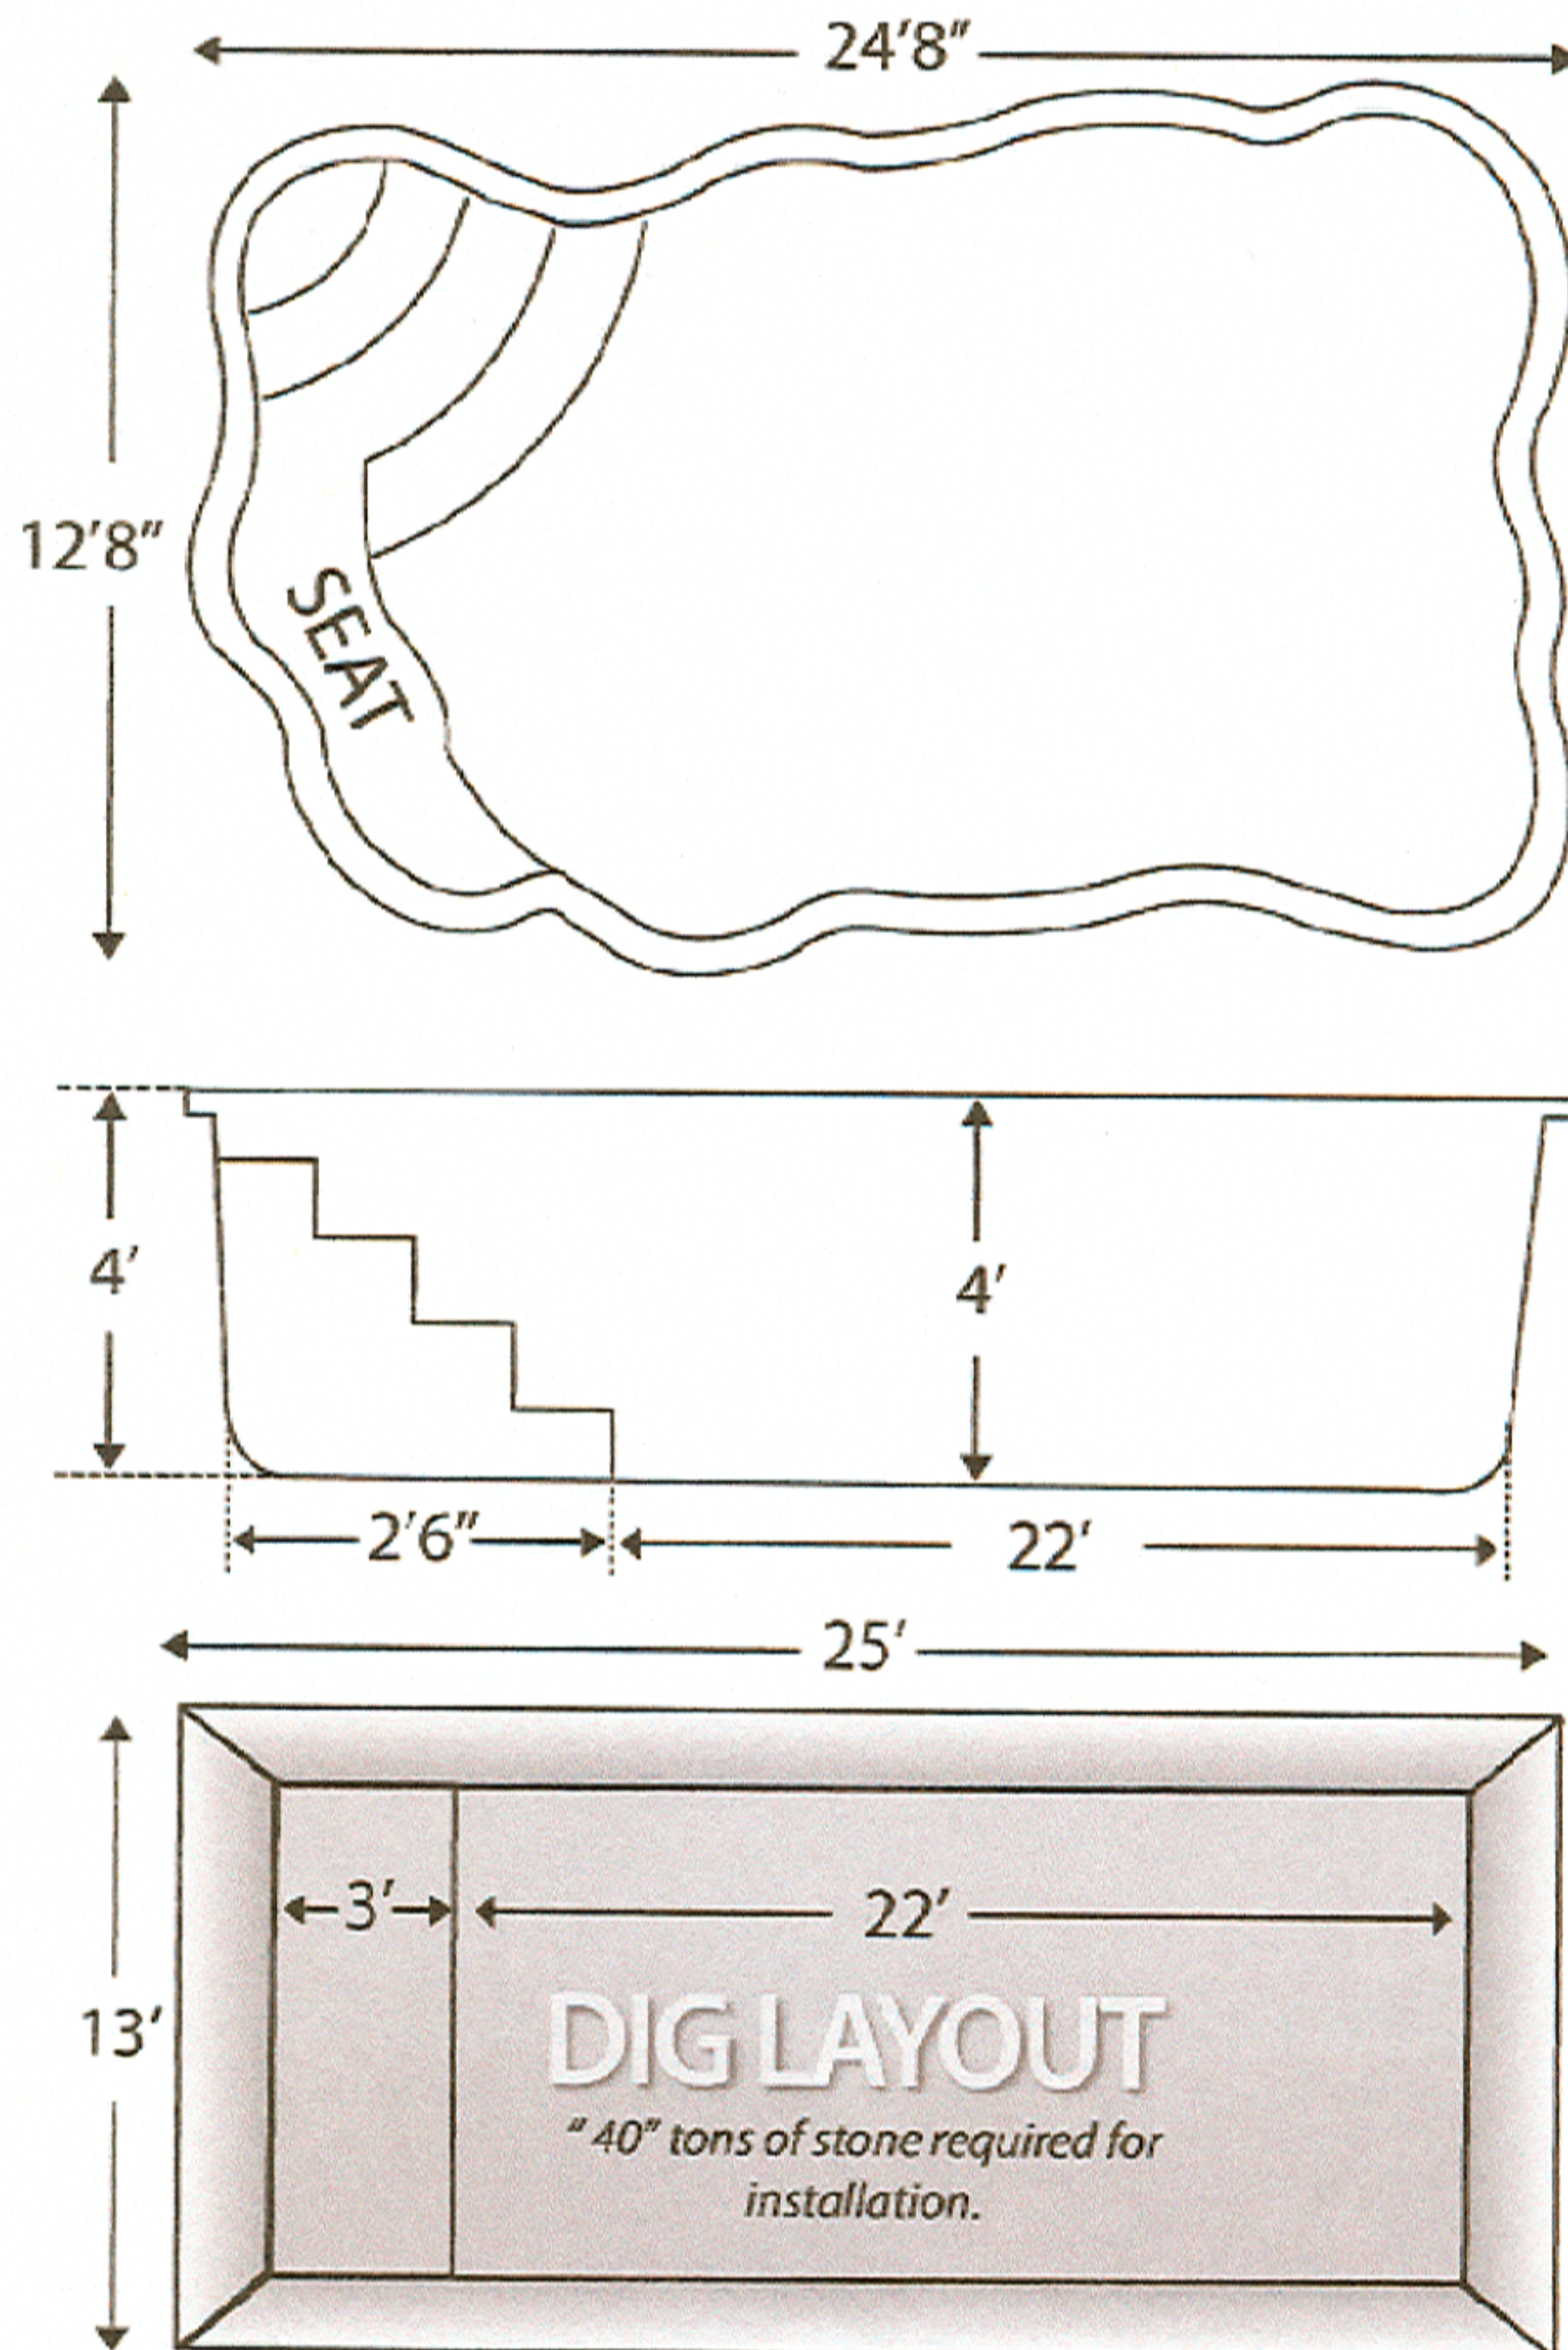

*\* It is important to have your excavator call to review the Dig Diagram prior to excavation. All dimensions are approximate. A 3" over dig must be added to the bottom for stone, along with a 2' by 3' foot trench from the pool hole to the area of equipment placement for plumbing and wiring.*